


Proposed Improvements



55TH STREET - 55TH STREET COURT
INVER GROVE HEIGHTS

FIGURE 2 - PROPOSED IMPROVEMENTS
NOVEMBER 2018

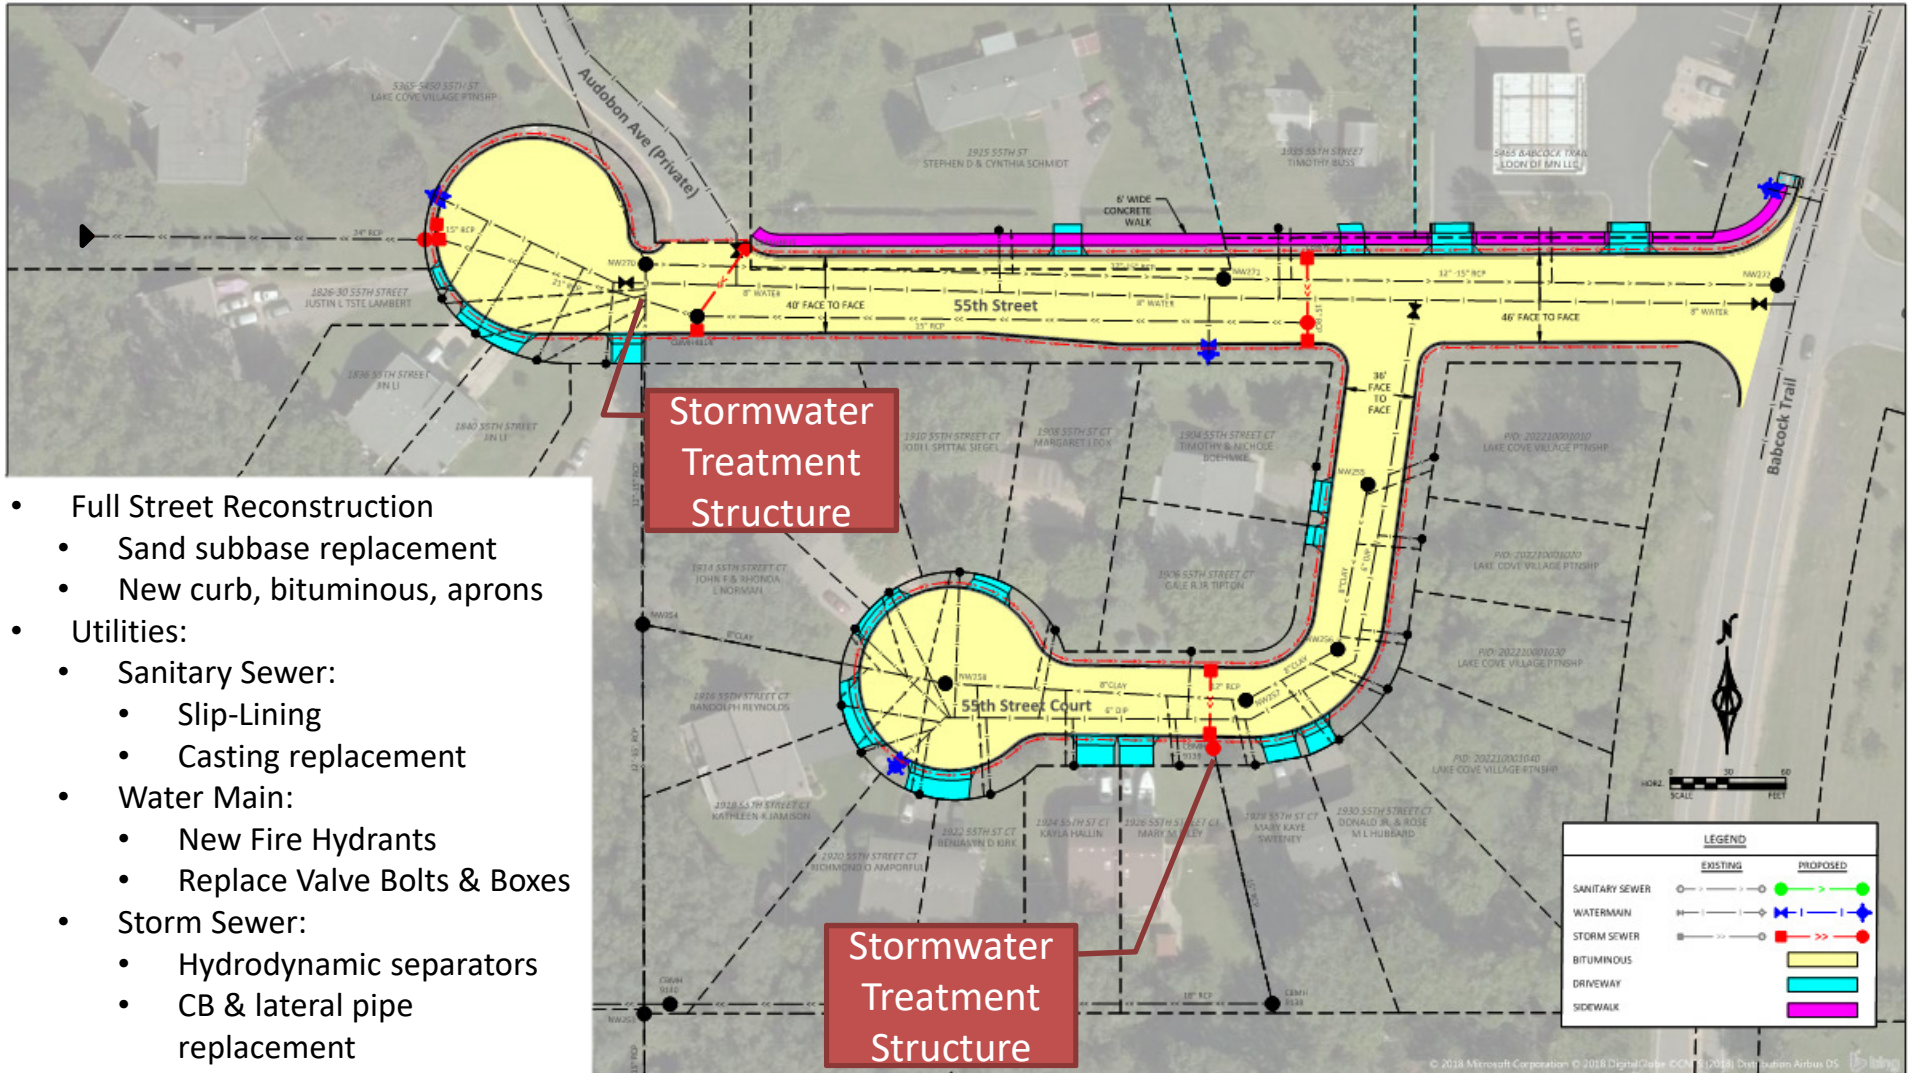

- Full Street Reconstruction
 - Sand subbase replacement
 - New curb, bituminous, aprons
- Utilities:
 - Sanitary Sewer:
 - Slip-Lining
 - Casting replacement
 - Water Main:
 - New Fire Hydrants
 - Replace Valve Bolts & Boxes
 - Storm Sewer:
 - Hydrodynamic separators
 - CB & lateral pipe replacement

8150 Barbara Ave. Inver Grove Heights, MN
55077 651-450-2500
www.invergroveheights.org